

BOTETOURT RD RTE. 220

HERNDON ST RTE. T606


SOUTH ROANOKE ST RTE. T1204

PHASE 3


PHASE 1

PHASE 2




PHASE 4

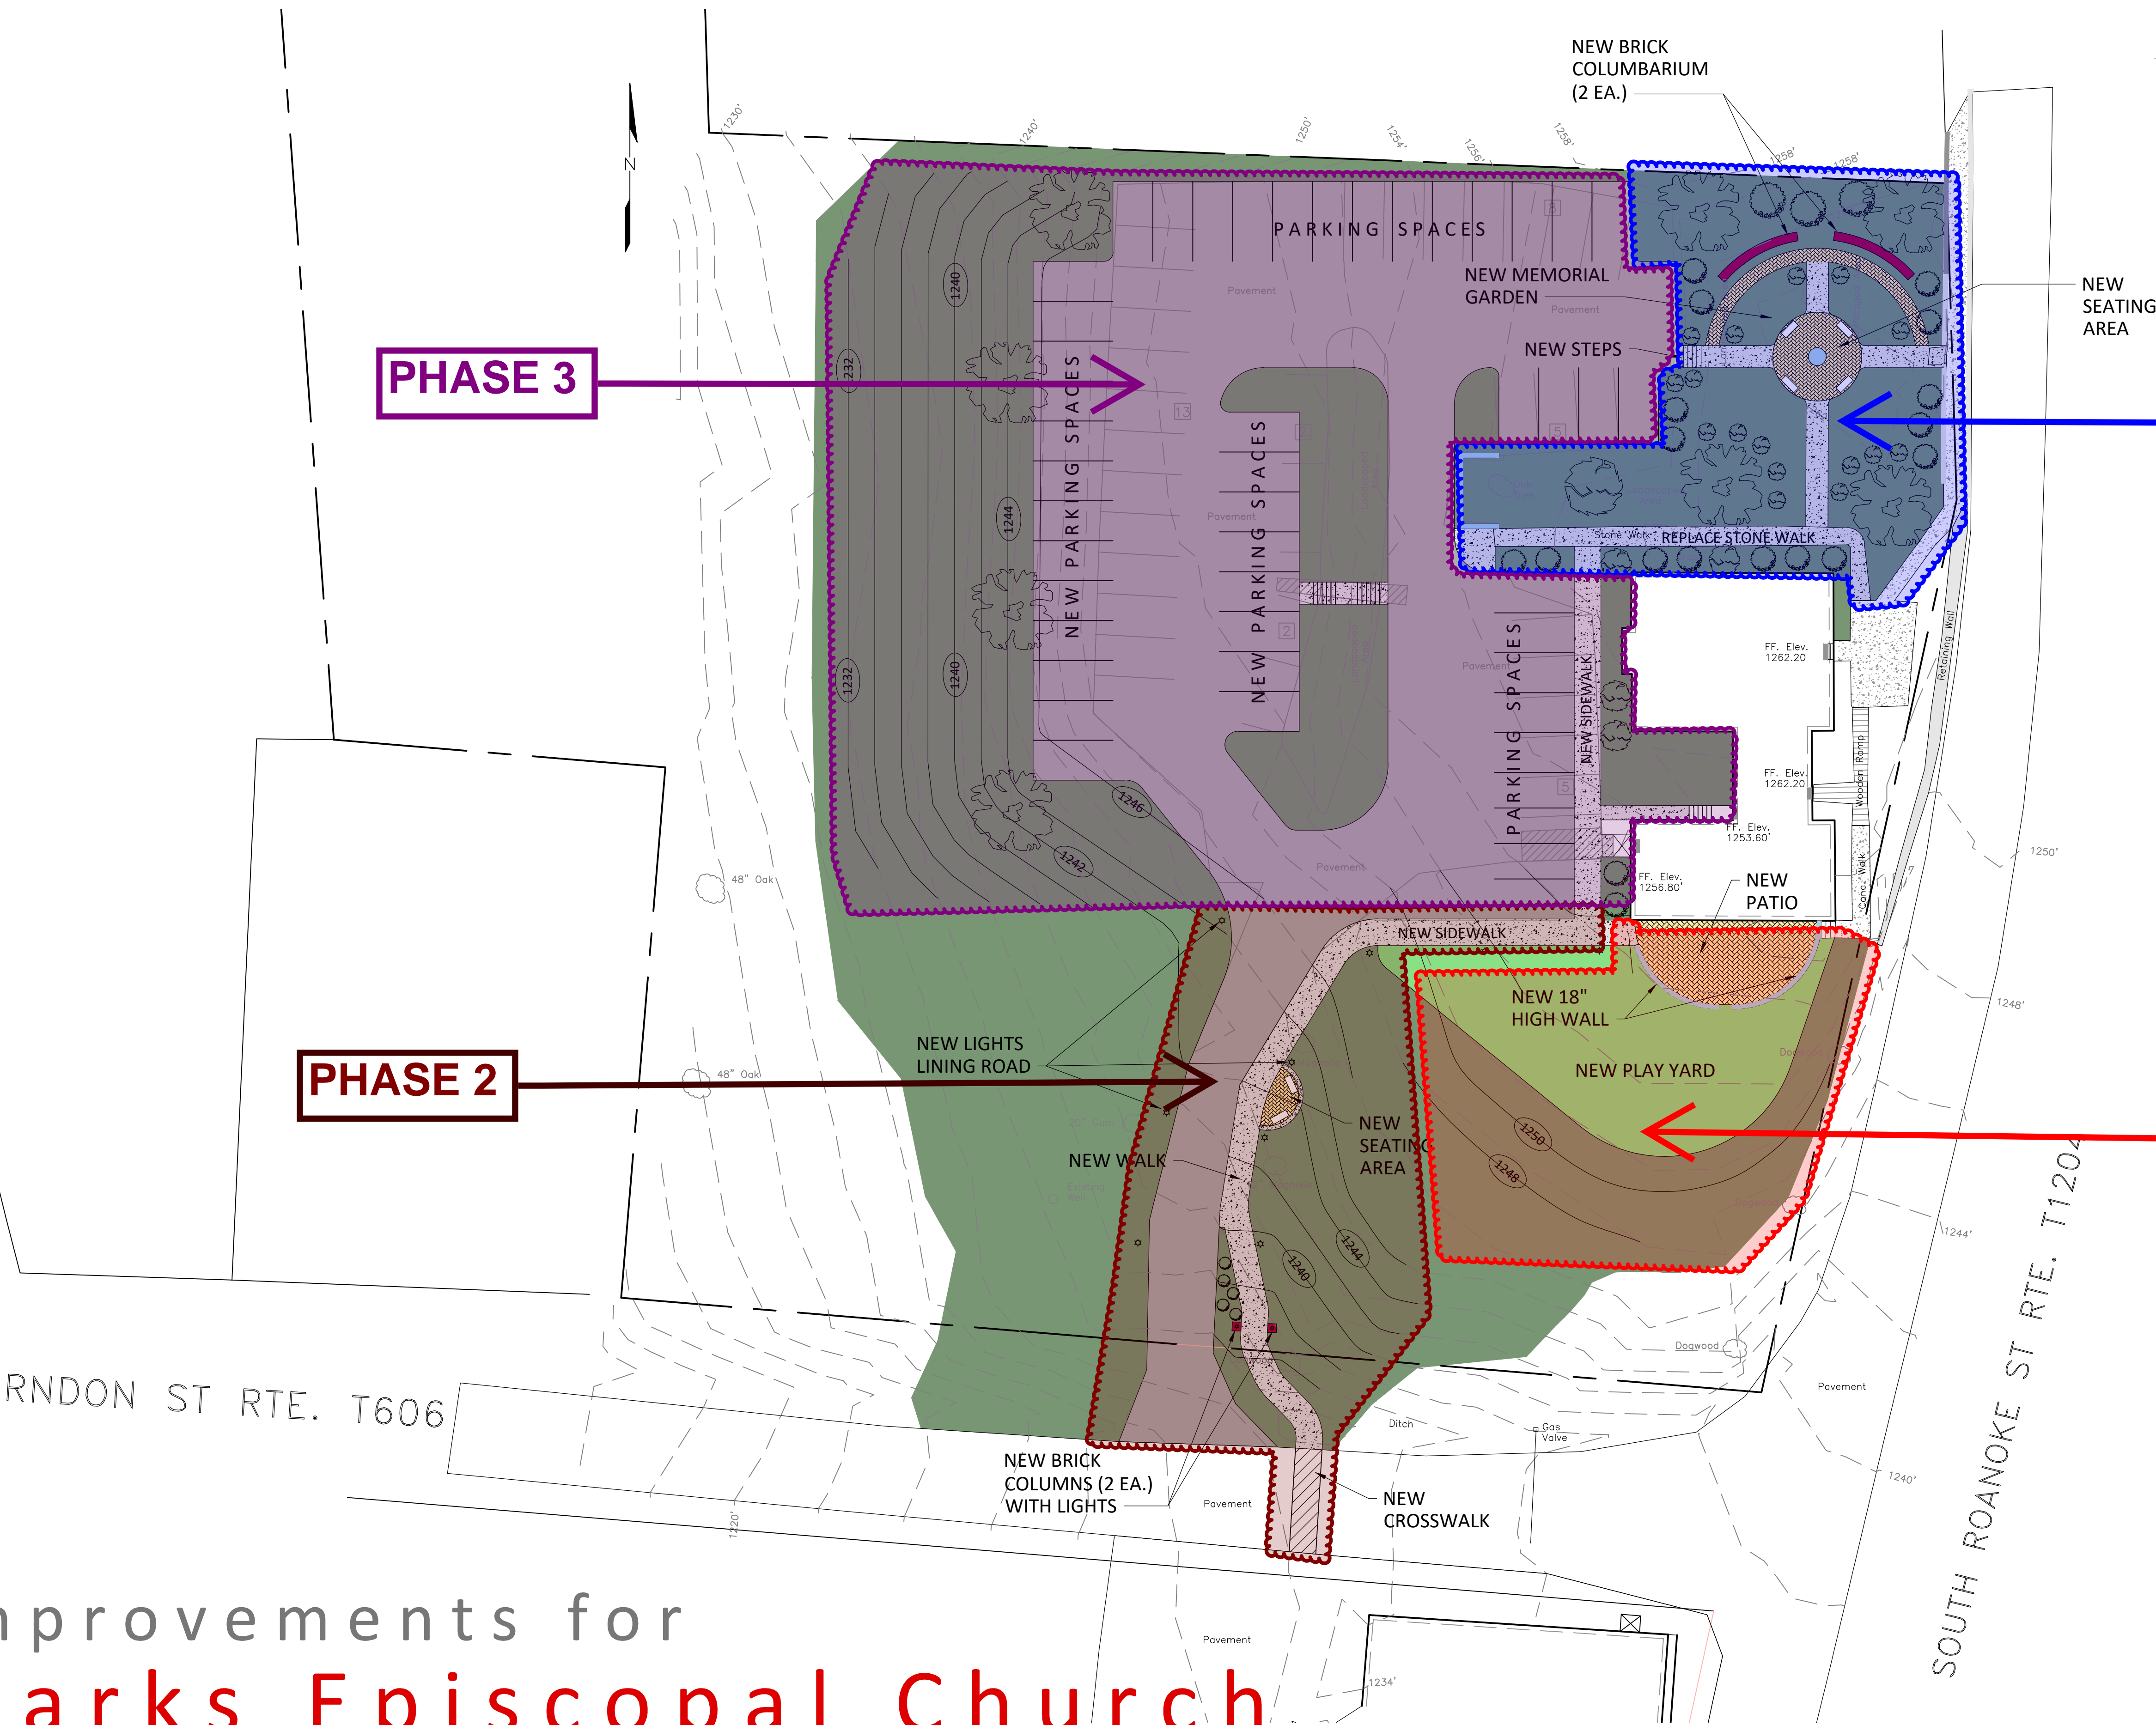

Site Improvements for
St. Marks Episcopal Church
Fincastle, Virginia

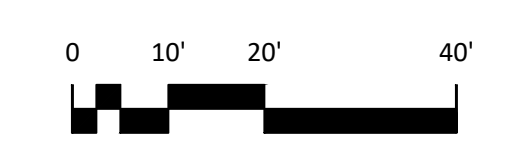

Comm. No. 19098
April 15, 2020

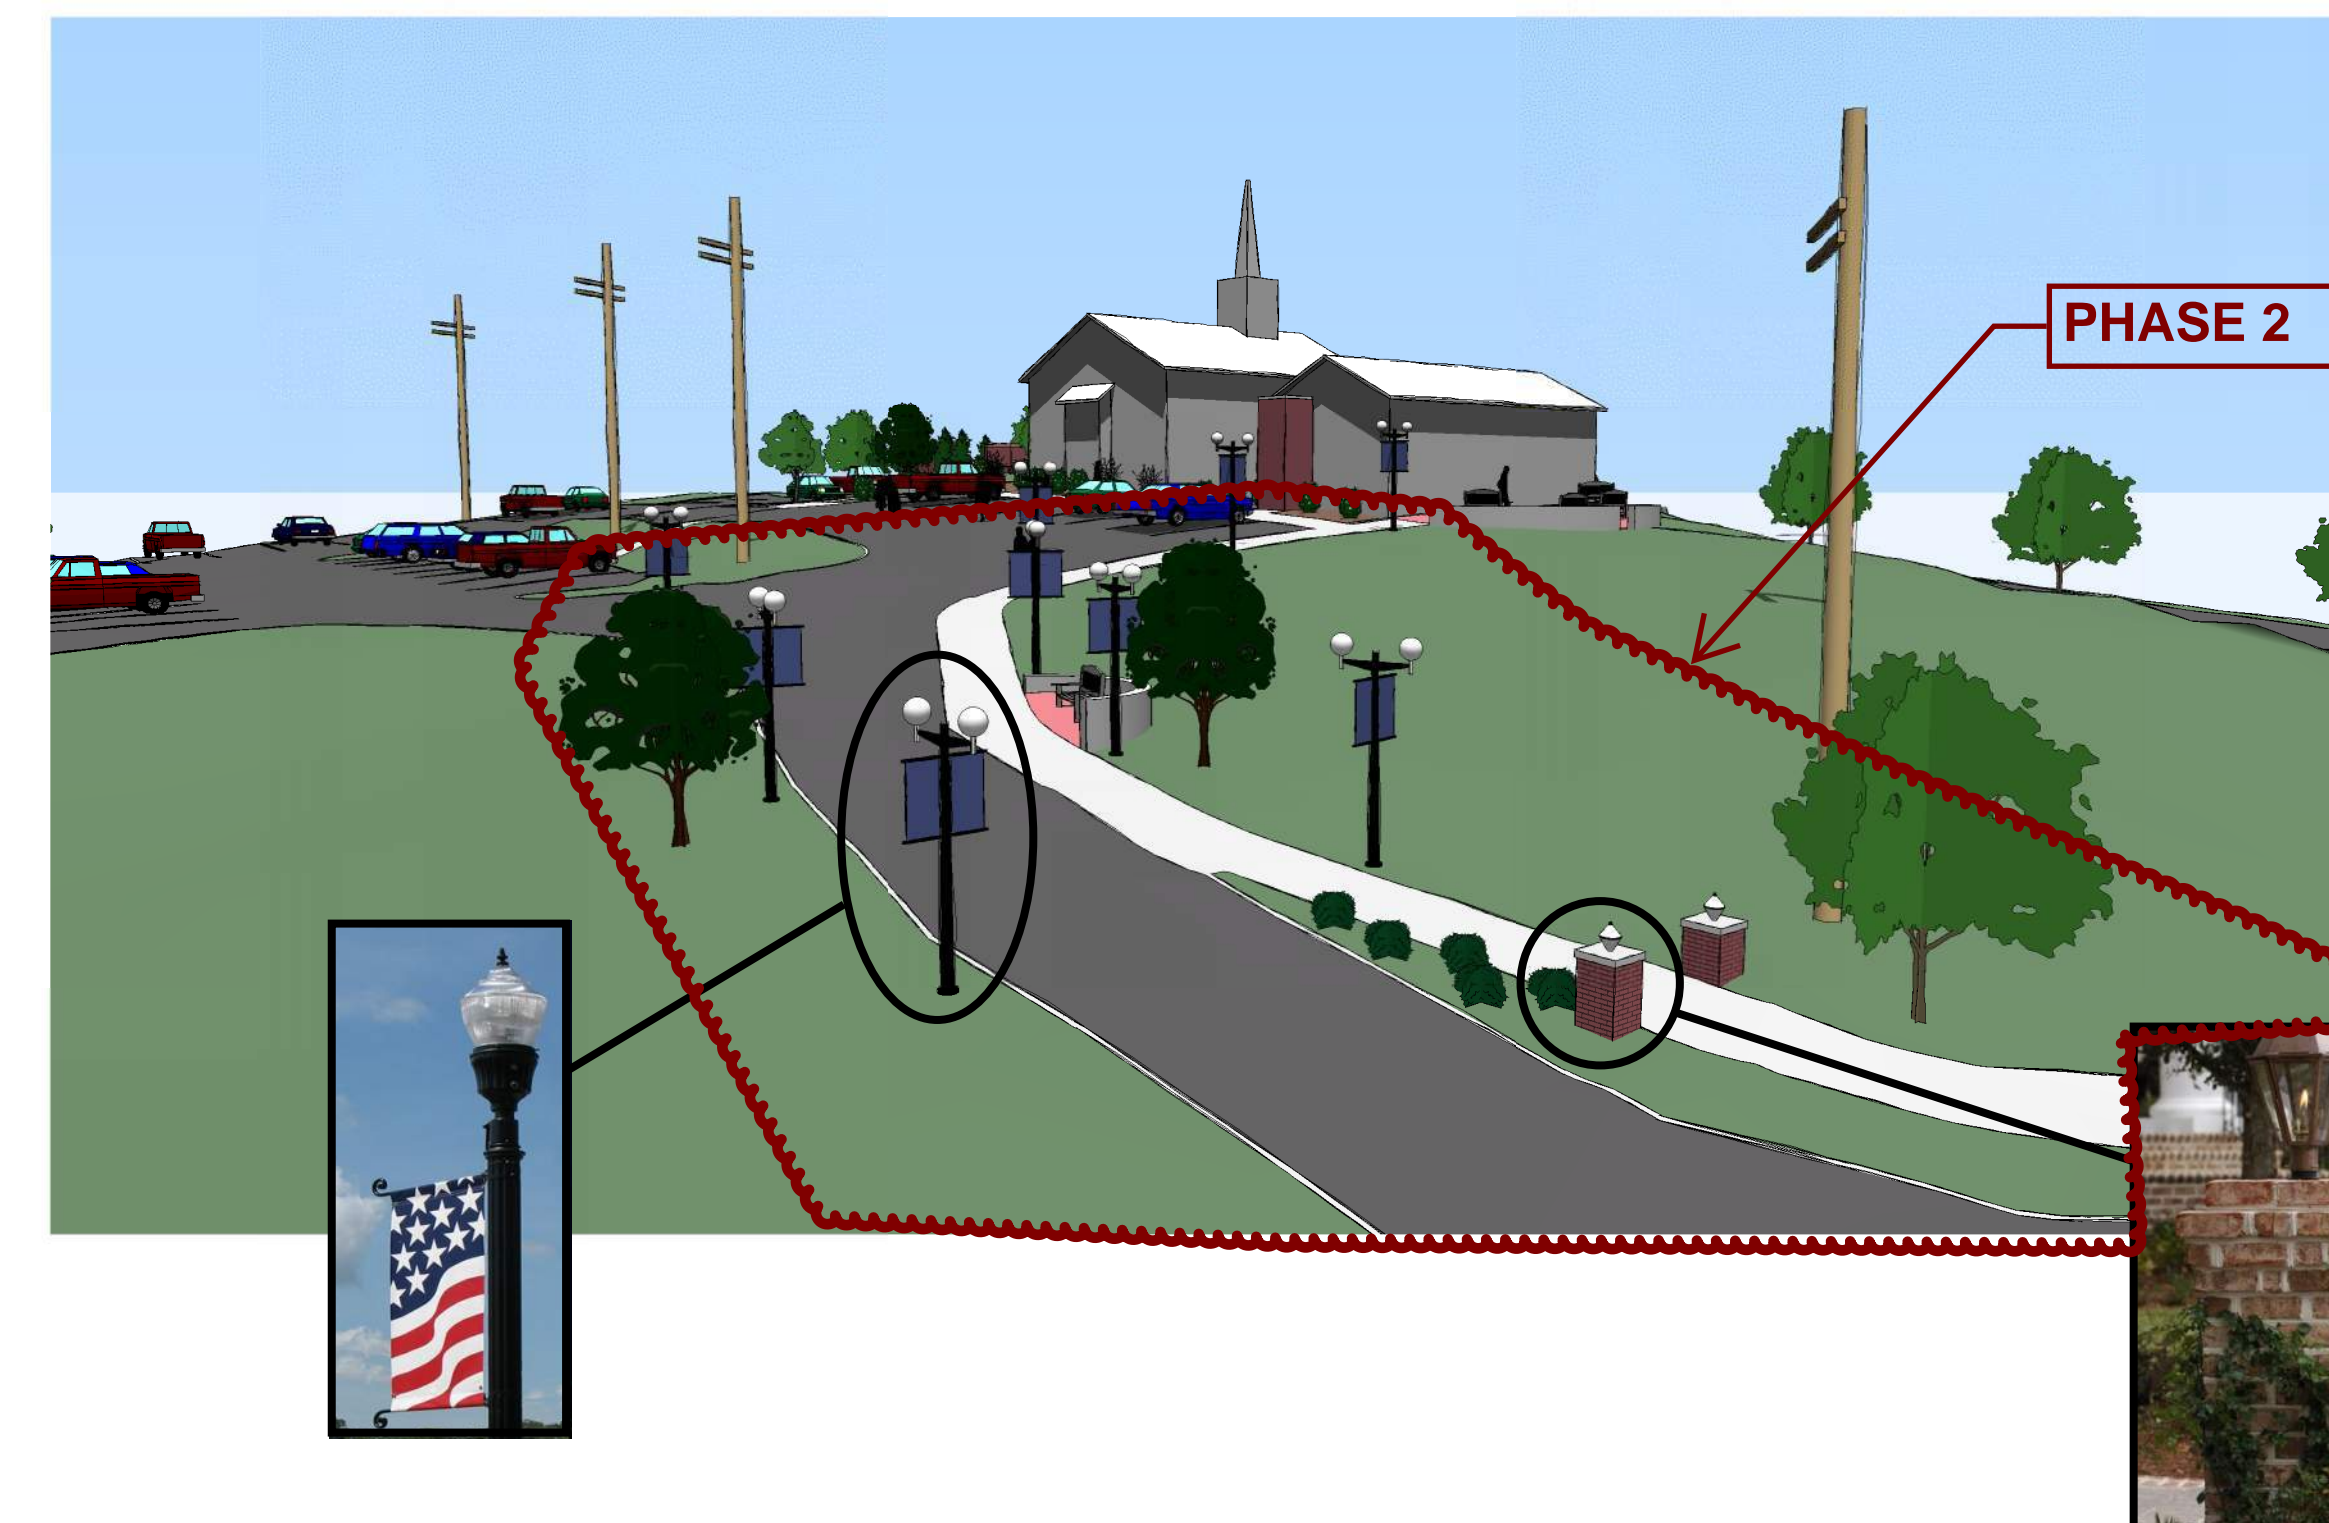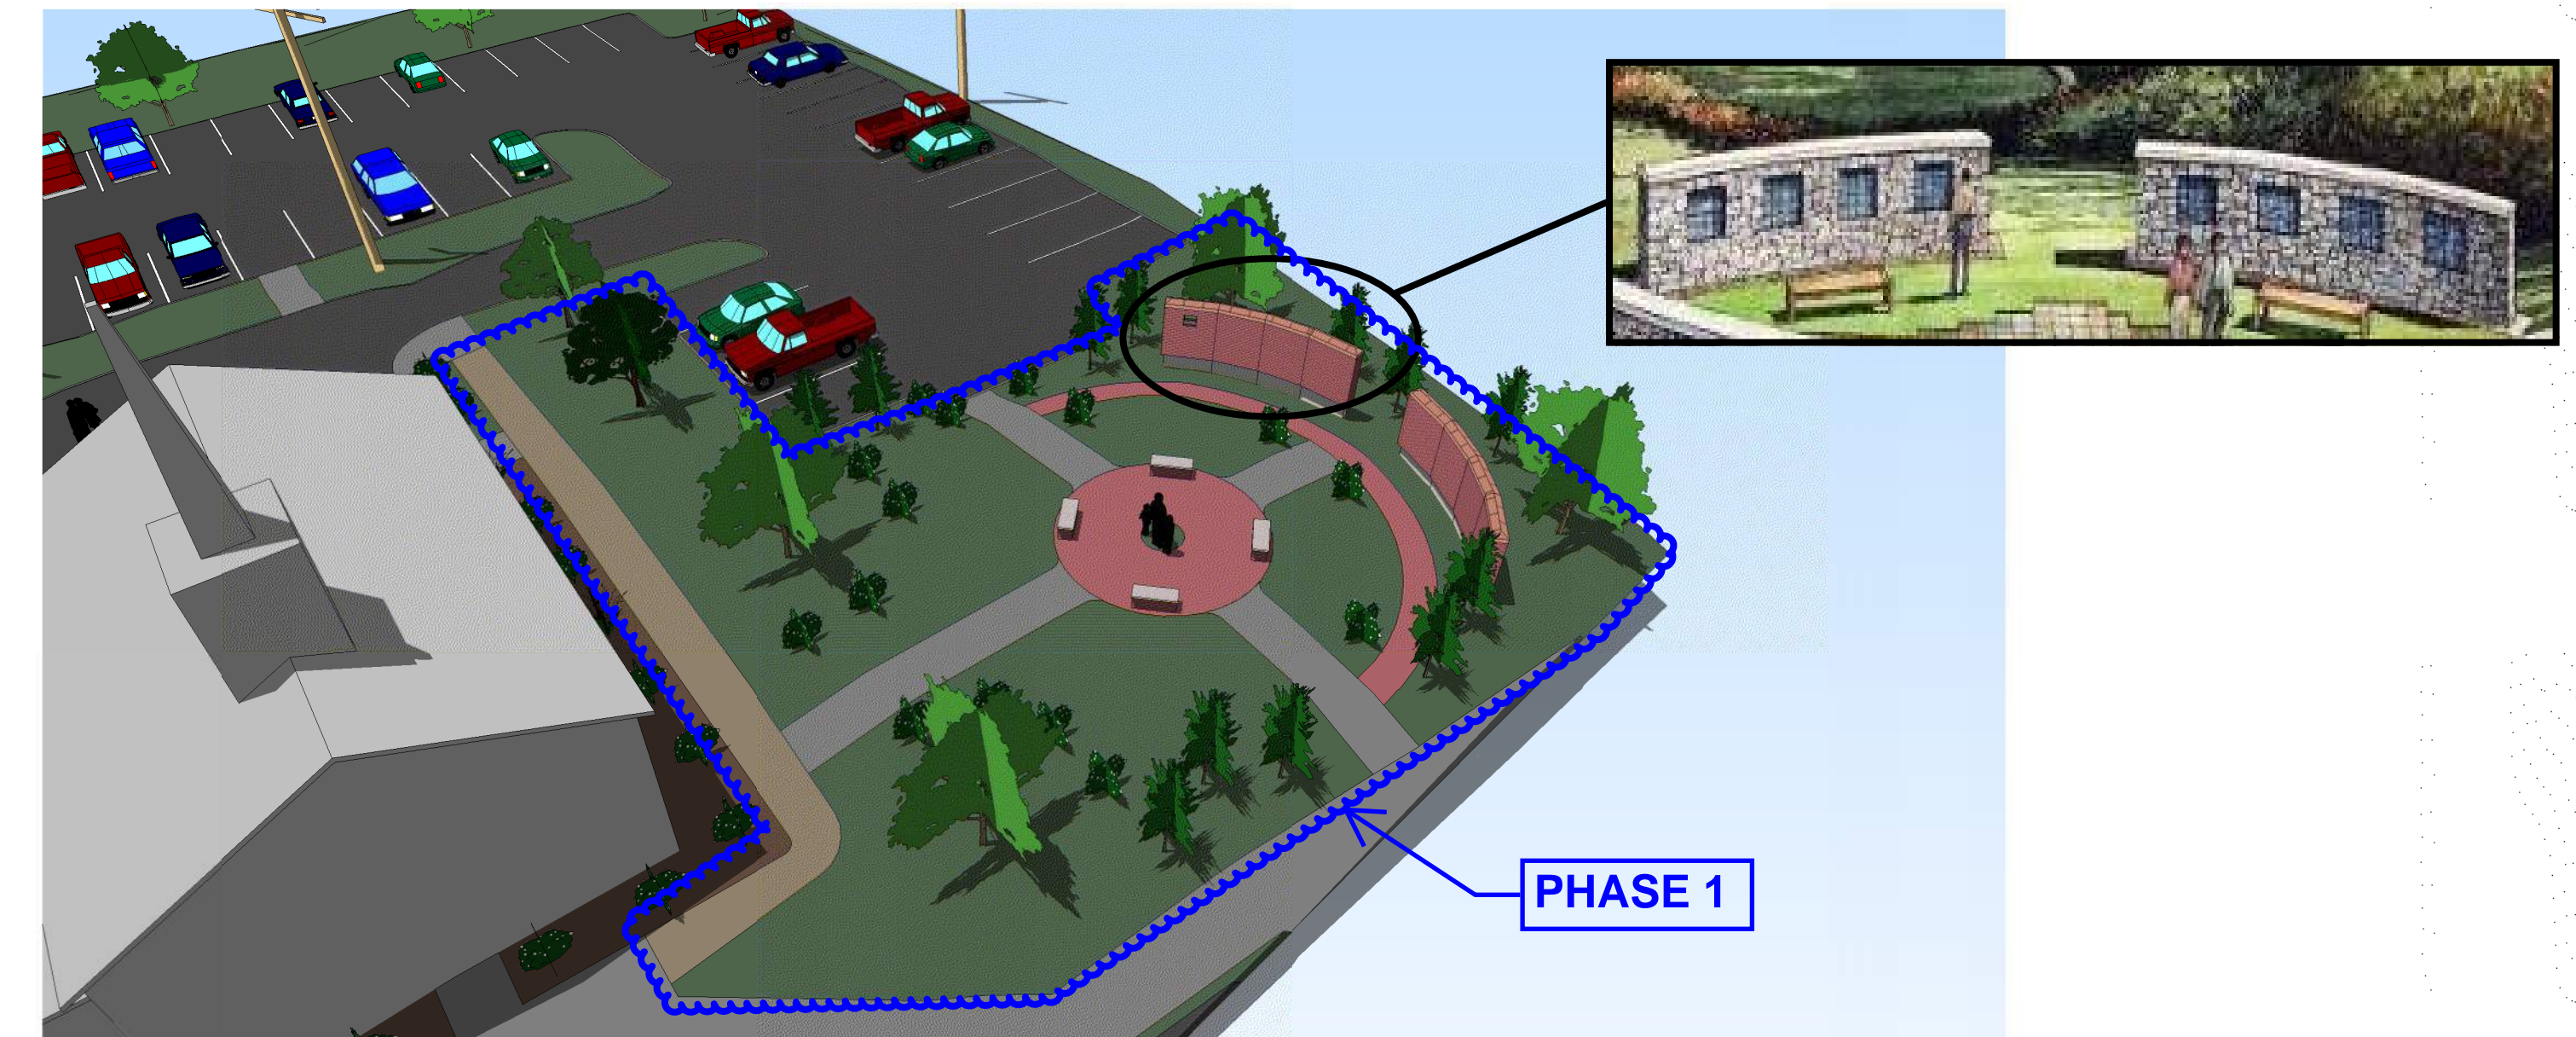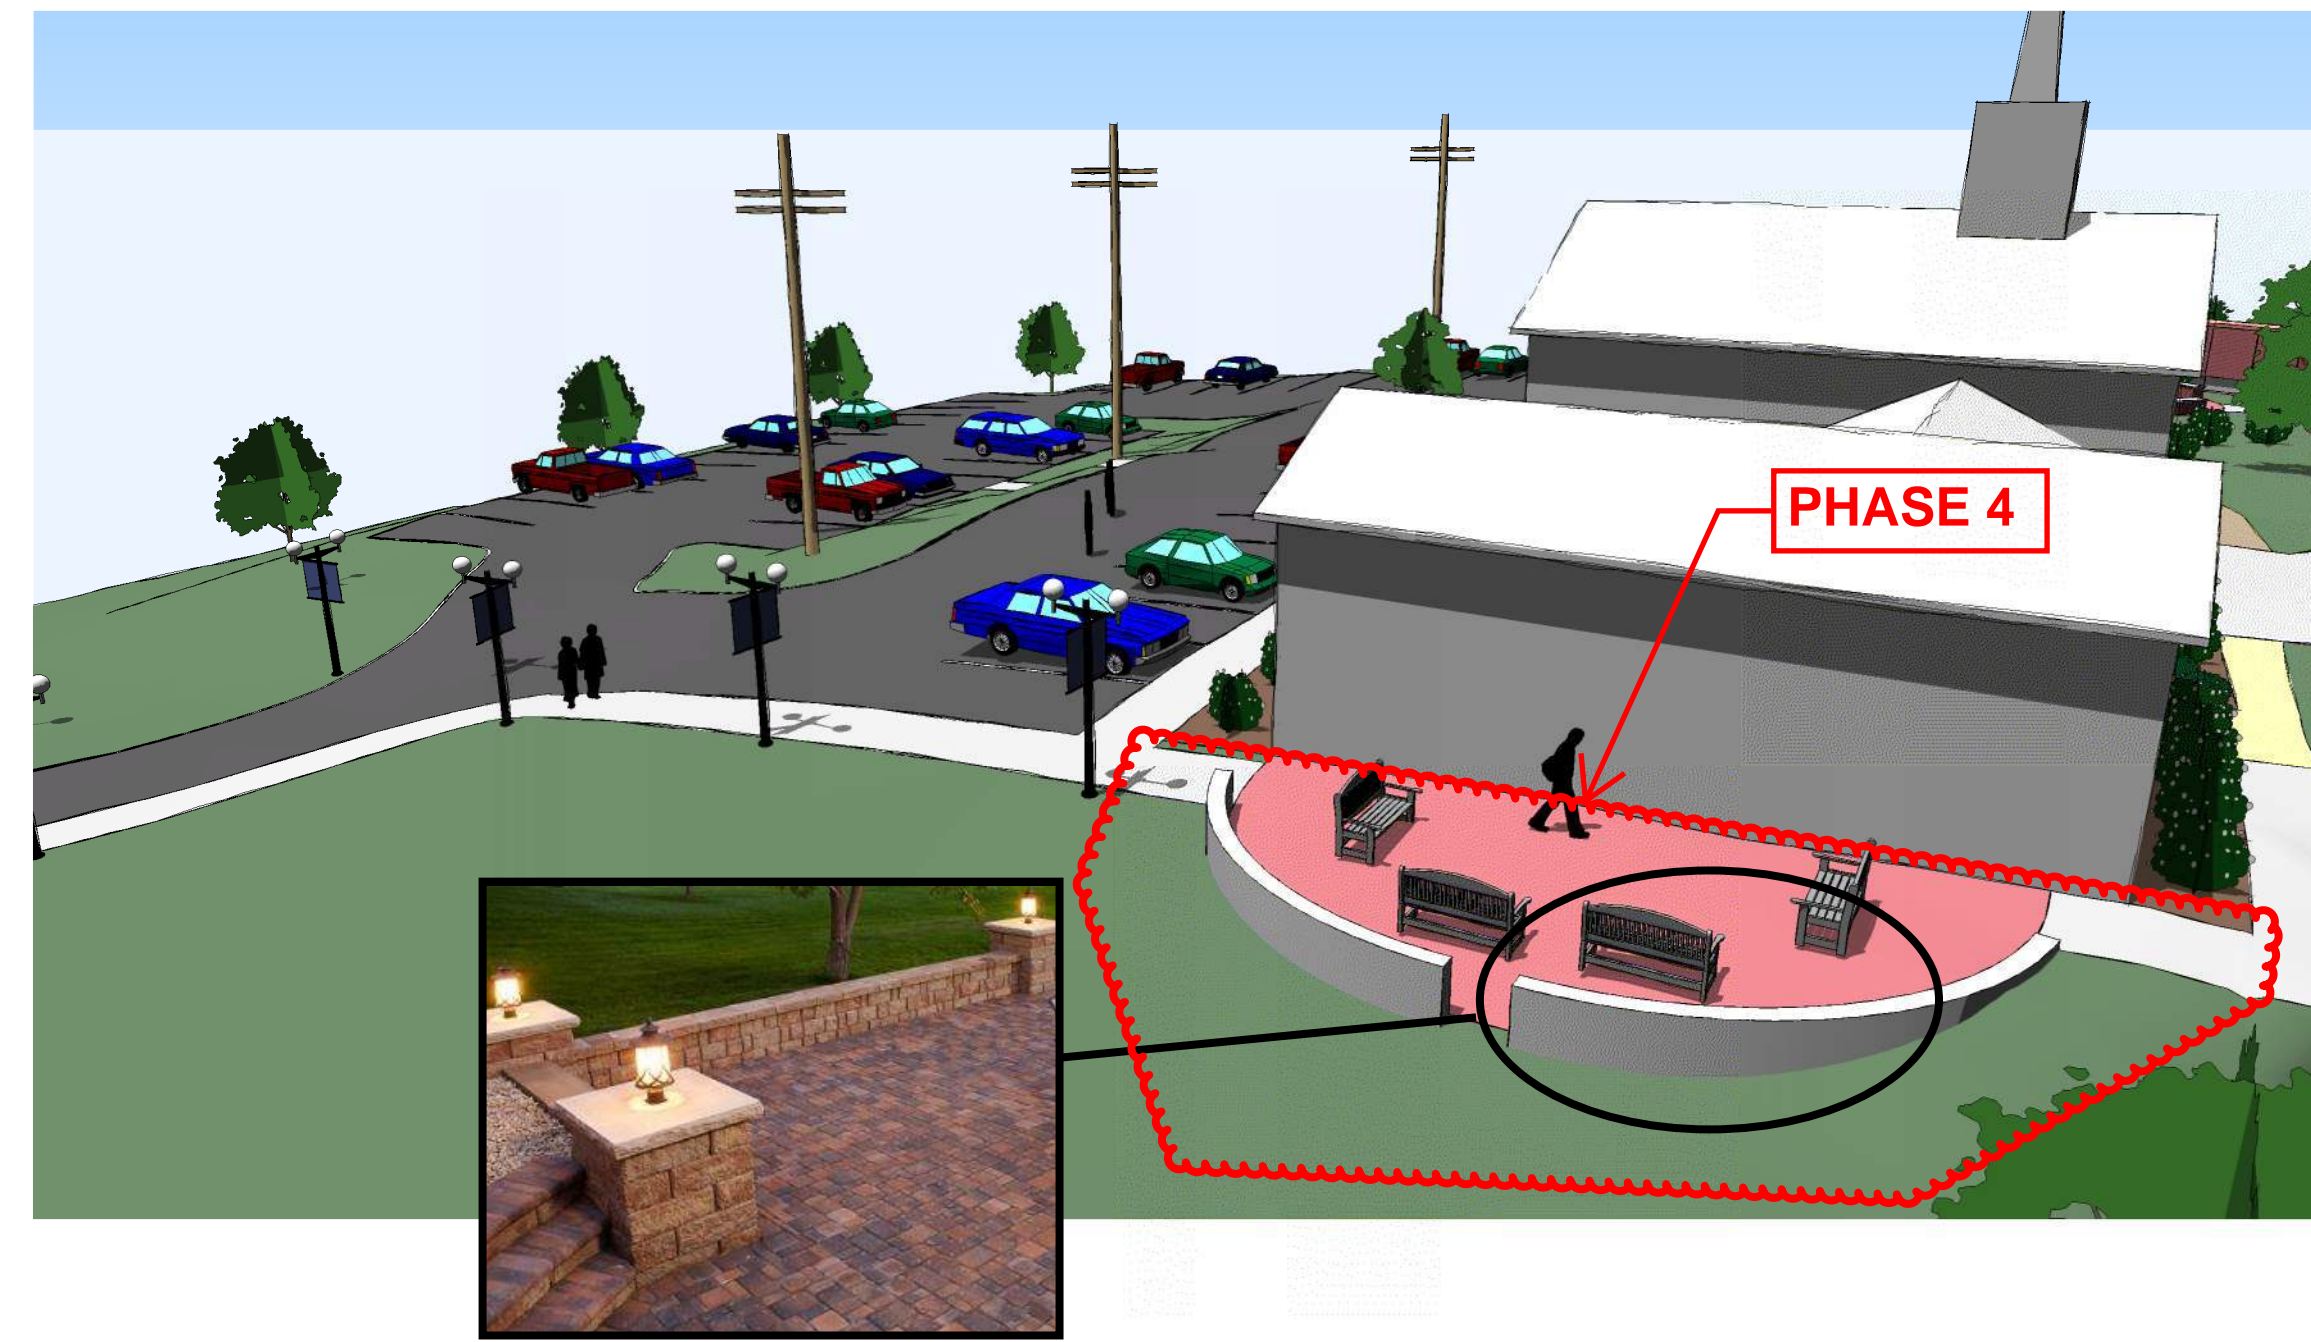

Site Improvements for **St. Marks Episcopal Church** Fincastle, Virginia

Comm No. 19098
April 15, 2020